




# AESTHETICALLY IMPROVE LIFT STATION FENCING

## EDINBURG CITY COMMISSION

|                  |                |
|------------------|----------------|
| RICHARD MOLINA   | MAYOR          |
| GILBERT ENRIQUEZ | MAYOR PRO-TEM  |
| JOHNNY GARCIA    | COUNCIL MEMBER |
| DAVID WHITE      | COUNCIL MEMBER |
| JORGE SALINAS    | COUNCIL MEMBER |
| RON GARZA        | CITY MANAGER   |

## SHEET INDEX

|         |                               |
|---------|-------------------------------|
| SHEET 1 | COVER SHEET                   |
| SHEET 2 | GENERAL NOTES                 |
| SHEET 3 | EXISTING CONDITIONS           |
| SHEET 4 | PROPOSED SITE PLAN            |
| SHEET 5 | FENCE LAYOUT & WALL DETAIL    |
| SHEET 6 | FENCE ELEVATION & GATE DETAIL |

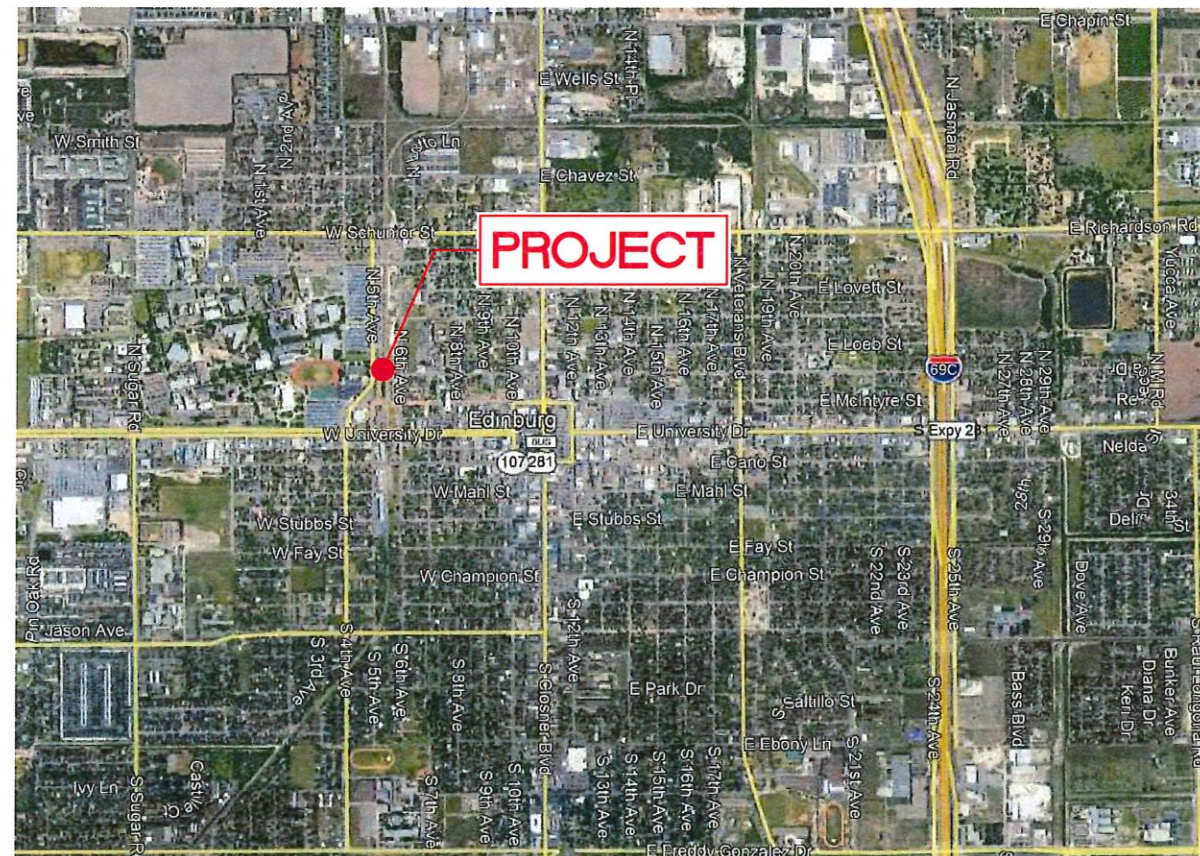

CITY OF EDINBURG  
POP. 87,650

LIFT STATION 5

VICINITY MAP  
N.T.S.



LOCATION MAP  
N.T.S.

### Map Disclaimer:

This product is for informational purpose and may not have been prepared for, or be suitable for legal, engineering, or surveying purposes. Users of this information should review or consult the primary data and information sources to ascertain the usability of the information. The user of information agrees to these terms by using the data provided. City of Edinburg and the software developers assume no legal responsibility for the information.

### CONTRACTOR NOTES:

1. ALL WORK TO BE COORDINATED WITH THE CITY OF EDINBURG.
2. CONTRACTOR IS RESPONSIBLE FOR TRAFFIC CONTROL AND TRAFFIC CONTROL PLAN (IF REQUIRED).
3. CONTRACTOR HAS 45 CALENDAR DAYS TO CONSTRUCT.
4. ALL DEMOLISHED MATERIAL SHALL BECOME THE PROPERTY OF THE CONTRACTOR AND SHALL BE PROMPTLY REMOVED FROM THE SITE AND PROPERLY DISPOSED OF.

BID # 2021-10


PROJECT NAME:  
AESTHETICALLY IMPROVE  
LIFT STATION FENCING  
COVER SHEET

REQUESTED BY:  
CITY OF EDINBURG

DATE:  
10/28/2020

CREATED BY:  
ENGINEERING DEPT. - GIS DIVISION

SCALE: N.T.S. SHEET 1 OF 6

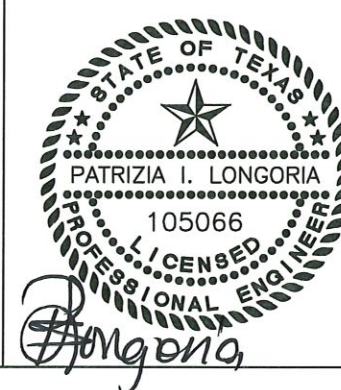



**Map Disclaimer:**

This product is for informational purpose and my not have been prepared for, or be suitable for legal, engineering, or surveying purposes. Users of this information should review or consult the primary data and information sources to ascertain be usability of the information. The user of information agrees to these terms by using the data provided. City of Edinburg and the software developers assume no legal responsibility for the information.

**CONTRACTOR NOTES:**

1. ALL WORK TO BE COORDINATED WITH THE CITY OF EDINBURG.
2. CONTRACTOR IS RESPONSIBLE FOR TRAFFIC CONTROL AND TRAFFIC CONTROL PLAN (IF REQUIRED).
3. CONTRACTOR HAS 45 CALENDAR DAYS TO CONSTRUCT.
4. ALL DEMOLISHED MATERIAL SHALL BECOME THE PROPERTY OF THE CONTRACTOR AND SHALL BE PROMPTLY REMOVED FROM THE SITE AND PROPERLY DISPOSED OF.

BID # 2021-10

PROJECT NAME:  
**AESTHETICALLY IMPROVE LIFT STATION FENCING**

GENERAL NOTES

REQUESTED BY:  
CITY OF EDINBURG

DATE:  
10/28/2020

CREATED BY:  
ENGINEERING DEPT. - GIS DIVISION

SCALE: N.T.S. SHEET 2 OF 6

**GENERAL NOTES:**

1. ALL IMPROVEMENTS TO BE IN ACCORDANCE WITH THE CITY OF EDINBURG CODES.
2. CONTRACTOR TO PLAN AND PERFORM HIS WORK IN A MANNER THAT WILL PERMIT SAFE PUBLIC TRAFFIC MOVEMENT ON ALL STREETS.
3. CONTRACTOR TO BE RESPONSIBLE FOR PROTECTION AND / OR SAFETY OF THE WORK SITE. WORKERS, SUB-CONTRACTORS, MATERIALS AND / OR EQUIPMENT.
4. CONTRACTOR SHALL BE RESPONSIBLE FOR OBTAINING ALL PERMITS REQUIRED AND AT CONTRACTOR'S EXPENSE.
5. CONTRACTOR SHALL GIVE NOTICE TO ALL AUTHORIZED INSPECTORS, SUPERINTENDENTS, OR PERSONS IN CHARGE OF PRIVATE AND PUBLIC UTILITIES AFFECTED BY HIS OPERATIONS PRIOR TO COMMENCEMENT OF WORK. NOTIFY TEXAS ONE CALL FOR UTILITIES LOCATIONS PRIOR TO ANY AND ALL EXCAVATIONS.
6. UPON COMPLETION OF CONSTRUCTION CONTRACTOR SHALL RETURN THE SITE TO ORIGINAL CONTOURS UNLESS DIFFERENT FINISHED ELEVATIONS ARE SHOWN ON PLANS. CONTRACTOR TO INSURE NO AREAS OF PONDING ARE PRESENT. UPON COMPLETION OF CONSTRUCTION CONTRACTOR SHALL RETURN THE SITE TO ORIGINAL CONDITIONS INCLUDING BUT NOT LIMITED TO BACKFILL, TOP SOIL, HYDRO MULCH, ETC.
7. CONCRETE NOTES:
  - A. ALL CONCRETE WORK TO BE FORMED, UNLESS OTHERWISE APPROVED.
  - B. ALL CONCRETE TO BE 4,000- PSI MINIMUM AT 28 DAYS, UNLESS OTHERWISE SHOWN. STRENGTH TO BE DETERMINED BY CYLINDER BREAK TEST.
  - C. ALL REINFORCING STEEL TO BE ASTM A-615, GRADE 60, UNLESS OTHERWISE SHOWN.
  - D. ALL EXPOSED CONCRETE WORK TO BE CHAMFERED.
  - E. CONTRACTOR TO READ ALL CONCRETE SPECIFICATION NOTES ANY QUESTIONS CONTACT CITY ENGINEER.
8. CONTRACTOR TO INSURE SAME DAY ACCESS TO ALL RESIDENCE AND BUSINESSES ADJACENT TO CONSTRUCTION.
9. DEMOLITION, REMOVAL & DISPOSAL OF ALL EXCESS CONCRETE, CURBS, RUBBLE, ETC. TO BE DONE IN A LEGAL MANNER AT CONTRACTOR'S EXPENSE.
10. PRIOR TO CONSTRUCTION, CONTRACTOR, WASTEWATER SUPERINTENDENT, AND ENGINEER TO PERFORM ON-SITE FIELD INSPECTION TO DOCUMENT EXISTING CONDITIONS (NOTES & PHOTOS).
11. CONTRACTOR TO CONTACT ALL UTILITIES COMPANIES IN THE AREA FOR FIELD VERIFICATION OF EXISTING FACILITIES.
12. CONTRACTOR TO EXPOSE ANY EXISTING FACILITIES THAT MAY BE IN CONFLICT PRIOR TO START OF EXCAVATION.
13. IT SHALL BE THE CONTRACTOR'S RESPONSIBILITY TO REMOVE ALL EXCAVATED MATERIAL AND DEBRIS FROM THE SITE.
14. CONTRACTOR SHALL AT TIMES ALLOW ACCESS TO EXISTING DRIVEWAYS OR PROVIDE / MAINTAIN ALTERNATIVE ALL-WEATHER ROUTES.
15. ALL TRAFFIC CONTROL DEVICES SHALL BE IN CONFORMANCE WITH THE TEXAS MANUAL OF UNIFORM TRAFFIC CONTROL DEVICES LATEST EDITION. TRENCHES OR EXCAVATIONS MAY NOT BE LEFT OPEN OVERNIGHT.
16. ANY DAMAGES TO FENCES, WALKS OR PRIVATE PROPERTY SHALL BE REPAIRED BY THE CONTRACTOR AT THE CONTRACTOR'S EXPENSE.
17. ALL CONSTRUCTION MATERIALS TESTING WILL BE COORDINATED THROUGH CITY OF EDINBURG PLANNING & CODE ENFORCEMENT DEPARTMENT.

**SCOPE OF WORK**

Project to consist of building and installation of an 8' high block fence, with an 8' high chain link gate. Contractor to coordinate with lift station superintendent, and city engineer.

Coating - 15-year warranty

Workmanship - 5-year warranty

**UTILITIES COORDINATION NOTES:**

1. 48 HOURS PRIOR TO CONSTRUCTION, CONTRACTOR SHALL NOTIFY THE OWNER OR ENGINEER (956-388-8211) TO COORDINATE INSPECTION SERVICES.
2. ANY DAMAGE CAUSED TO EXISTING STRUCTURES AND/OR UTILITIES BY THE CONTRACTOR SHALL BE THE CONTRACTORS RESPONSIBILITY TO CORRECT AT HIS EXPENSE.
3. ANY DAMAGE TO PROPERTY, OUTSIDE THE CONSTRUCTION ZONE, CAUSED BY THE CONTRACTOR, SHALL BE THE CONTRACTOR'S RESPONSIBILITY TO CORRECT AT HIS EXPENSE.

THE CONTRACTOR SHALL NOTIFY PARTIES AFFECTED BY CONSTRUCTION ACTIVITIES A MINIMUM OF 48 HOURS IN ADVANCE OF CONSTRUCTION. THE FOLLOWING ARE TELEPHONE NUMBERS FOR THE ENTITIES MOST LIKELY TO BE AFFECTED:

- TEXAS 811.....811
- TEXAS ONE CALL SYSTEM.....(800) 245-4545
- TEXAS EXCAVATION SAFETY SYSTEM....(800) 344-8377
- LONE STAR NOTIFICATION COMPANY...(800) 669-8344
- AT&T.....(800) 288-2020
- CENTRAL POWER AND LIGHT (CP&L)....(800) 274-2611
- AMERICAN ELECTRIC POWER (AEP).....(877) 373-4858
- SOUTHERN UNION GAS CO.....(800) 743-2945
- US SPRINT CP.....(956) 948-3100
- TIME WARNER CABLE (SPECTRUM).....(800) 222-5355
- CITY OF EDINBURG UTILITIES DEPT.....(956)388-8212

| CONSTRUCTION MATERIAL CALCULATIONS |            |          |             |
|------------------------------------|------------|----------|-------------|
| COMPONENT                          | MATERIAL   | QUANTITY | MEASUREMENT |
| CONCRETE                           | CONCRETE   | 12       | C.Y.        |
| GATE                               | CHAIN LINK | 1        | E.A         |



NORTH ARROW AS NOTED



**Map Disclaimer:**

This product is for informational purpose and my not have been prepared for, or be suitable for legal, engineering, or surveying purposes. Users of this information should review or consult the primary data and information sources to ascertain be usability of the information. The user of information agrees to these terms by using the data provided. City of Edinburg and the software developers assume no legal responsibility for the information.

**CONTRACTOR NOTES:**

1. ALL WORK TO BE COORDINATED WITH THE CITY OF EDINBURG.
2. CONTRACTOR IS RESPONSIBLE FOR TRAFFIC CONTROL AND TRAFFIC CONTROL PLAN (IF REQUIRED).
3. CONTRACTOR HAS 45 CALENDAR DAYS TO CONSTRUCT.
4. ALL DEMOLISHED MATERIAL SHALL BECOME THE PROPERTY OF THE CONTRACTOR AND SHALL BE PROMPTLY REMOVED FROM THE SITE AND PROPERLY DISPOSED OF.

BID # 2021-10


PROJECT NAME:  
**AESTHETICALLY IMPROVE  
LIFT STATION FENCING**  
EXISTING CONDITIONS

REQUESTED BY:  
CITY OF EDINBURG

DATE:  
10/28/2020

CREATED BY:  
ENGINEERING DEPT. - GIS DIVISION


SCALE: N.T.S. SHEET 3 OF 6

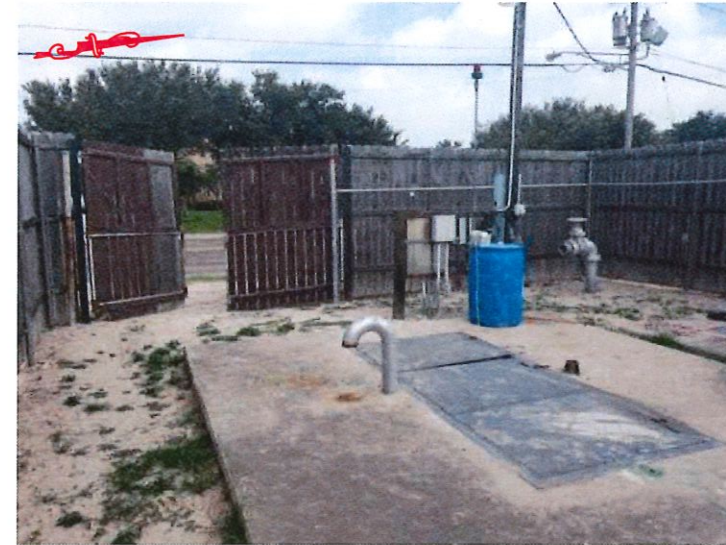

2 EXISTING INTERIOR CONDITIONS  
N.T.S.



3 EXISTING INTERIOR CONDITIONS  
N.T.S.

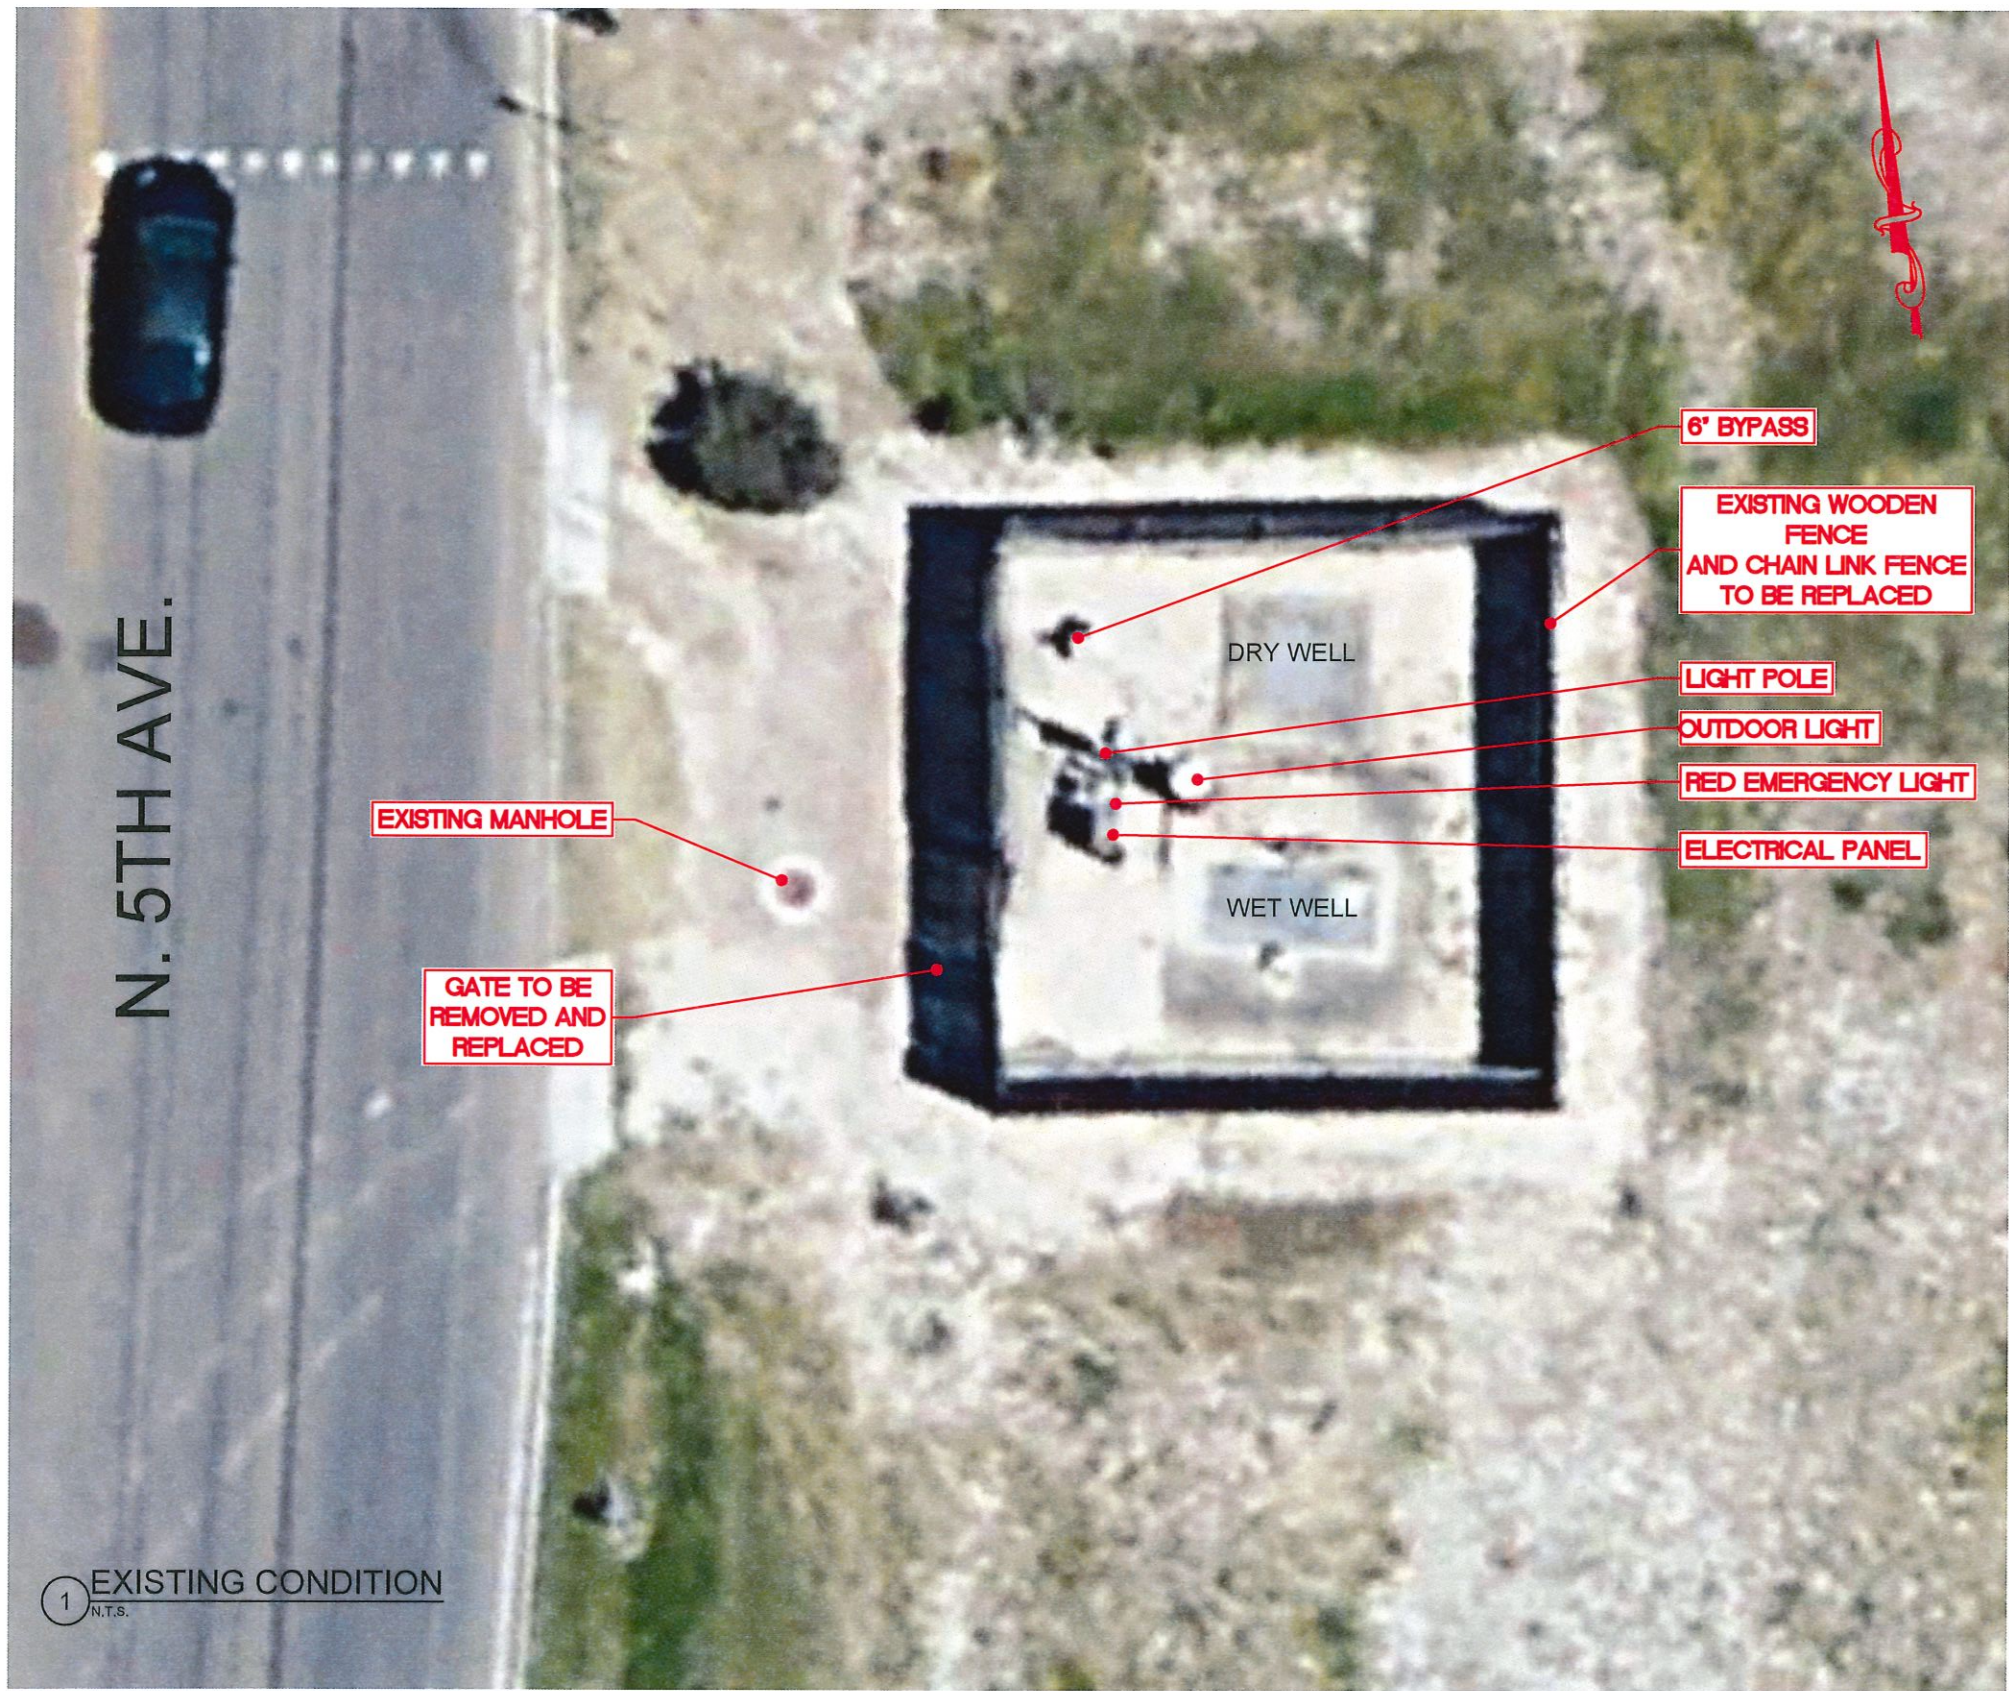

N. 5TH AVE.

1 EXISTING CONDITION  
N.T.S.



**Map Disclaimer:**

This product is for informational purpose and may not have been prepared for, or be suitable for legal, engineering, or surveying purposes. Users of this information should review or consult the primary data and information sources to ascertain the usability of the information. The user of information agrees to these terms by using the data provided. City of Edinburg and the software developers assume no legal responsibility for the information.

**CONTRACTOR NOTES:**

1. ALL WORK TO BE COORDINATED WITH THE CITY OF EDINBURG.
2. CONTRACTOR IS RESPONSIBLE FOR TRAFFIC CONTROL AND TRAFFIC CONTROL PLAN (IF REQUIRED).
3. CONTRACTOR HAS 45 CALENDAR DAYS TO CONSTRUCT.
4. ALL DEMOLISHED MATERIAL SHALL BECOME THE PROPERTY OF THE CONTRACTOR AND SHALL BE PROMPTLY REMOVED FROM THE SITE AND PROPERLY DISPOSED OF.

BID # 2021-10


PROJECT NAME:  
AESTHETICALLY IMPROVE  
LIFT STATION FENCING  
PROPOSED SITE PLAN

REQUESTED BY:  
CITY OF EDINBURG

DATE:  
10/28/2020

CREATED BY:  
ENGINEERING DEPT. - GIS DIVISION

SCALE: N.T.S. SHEET 4 OF 6

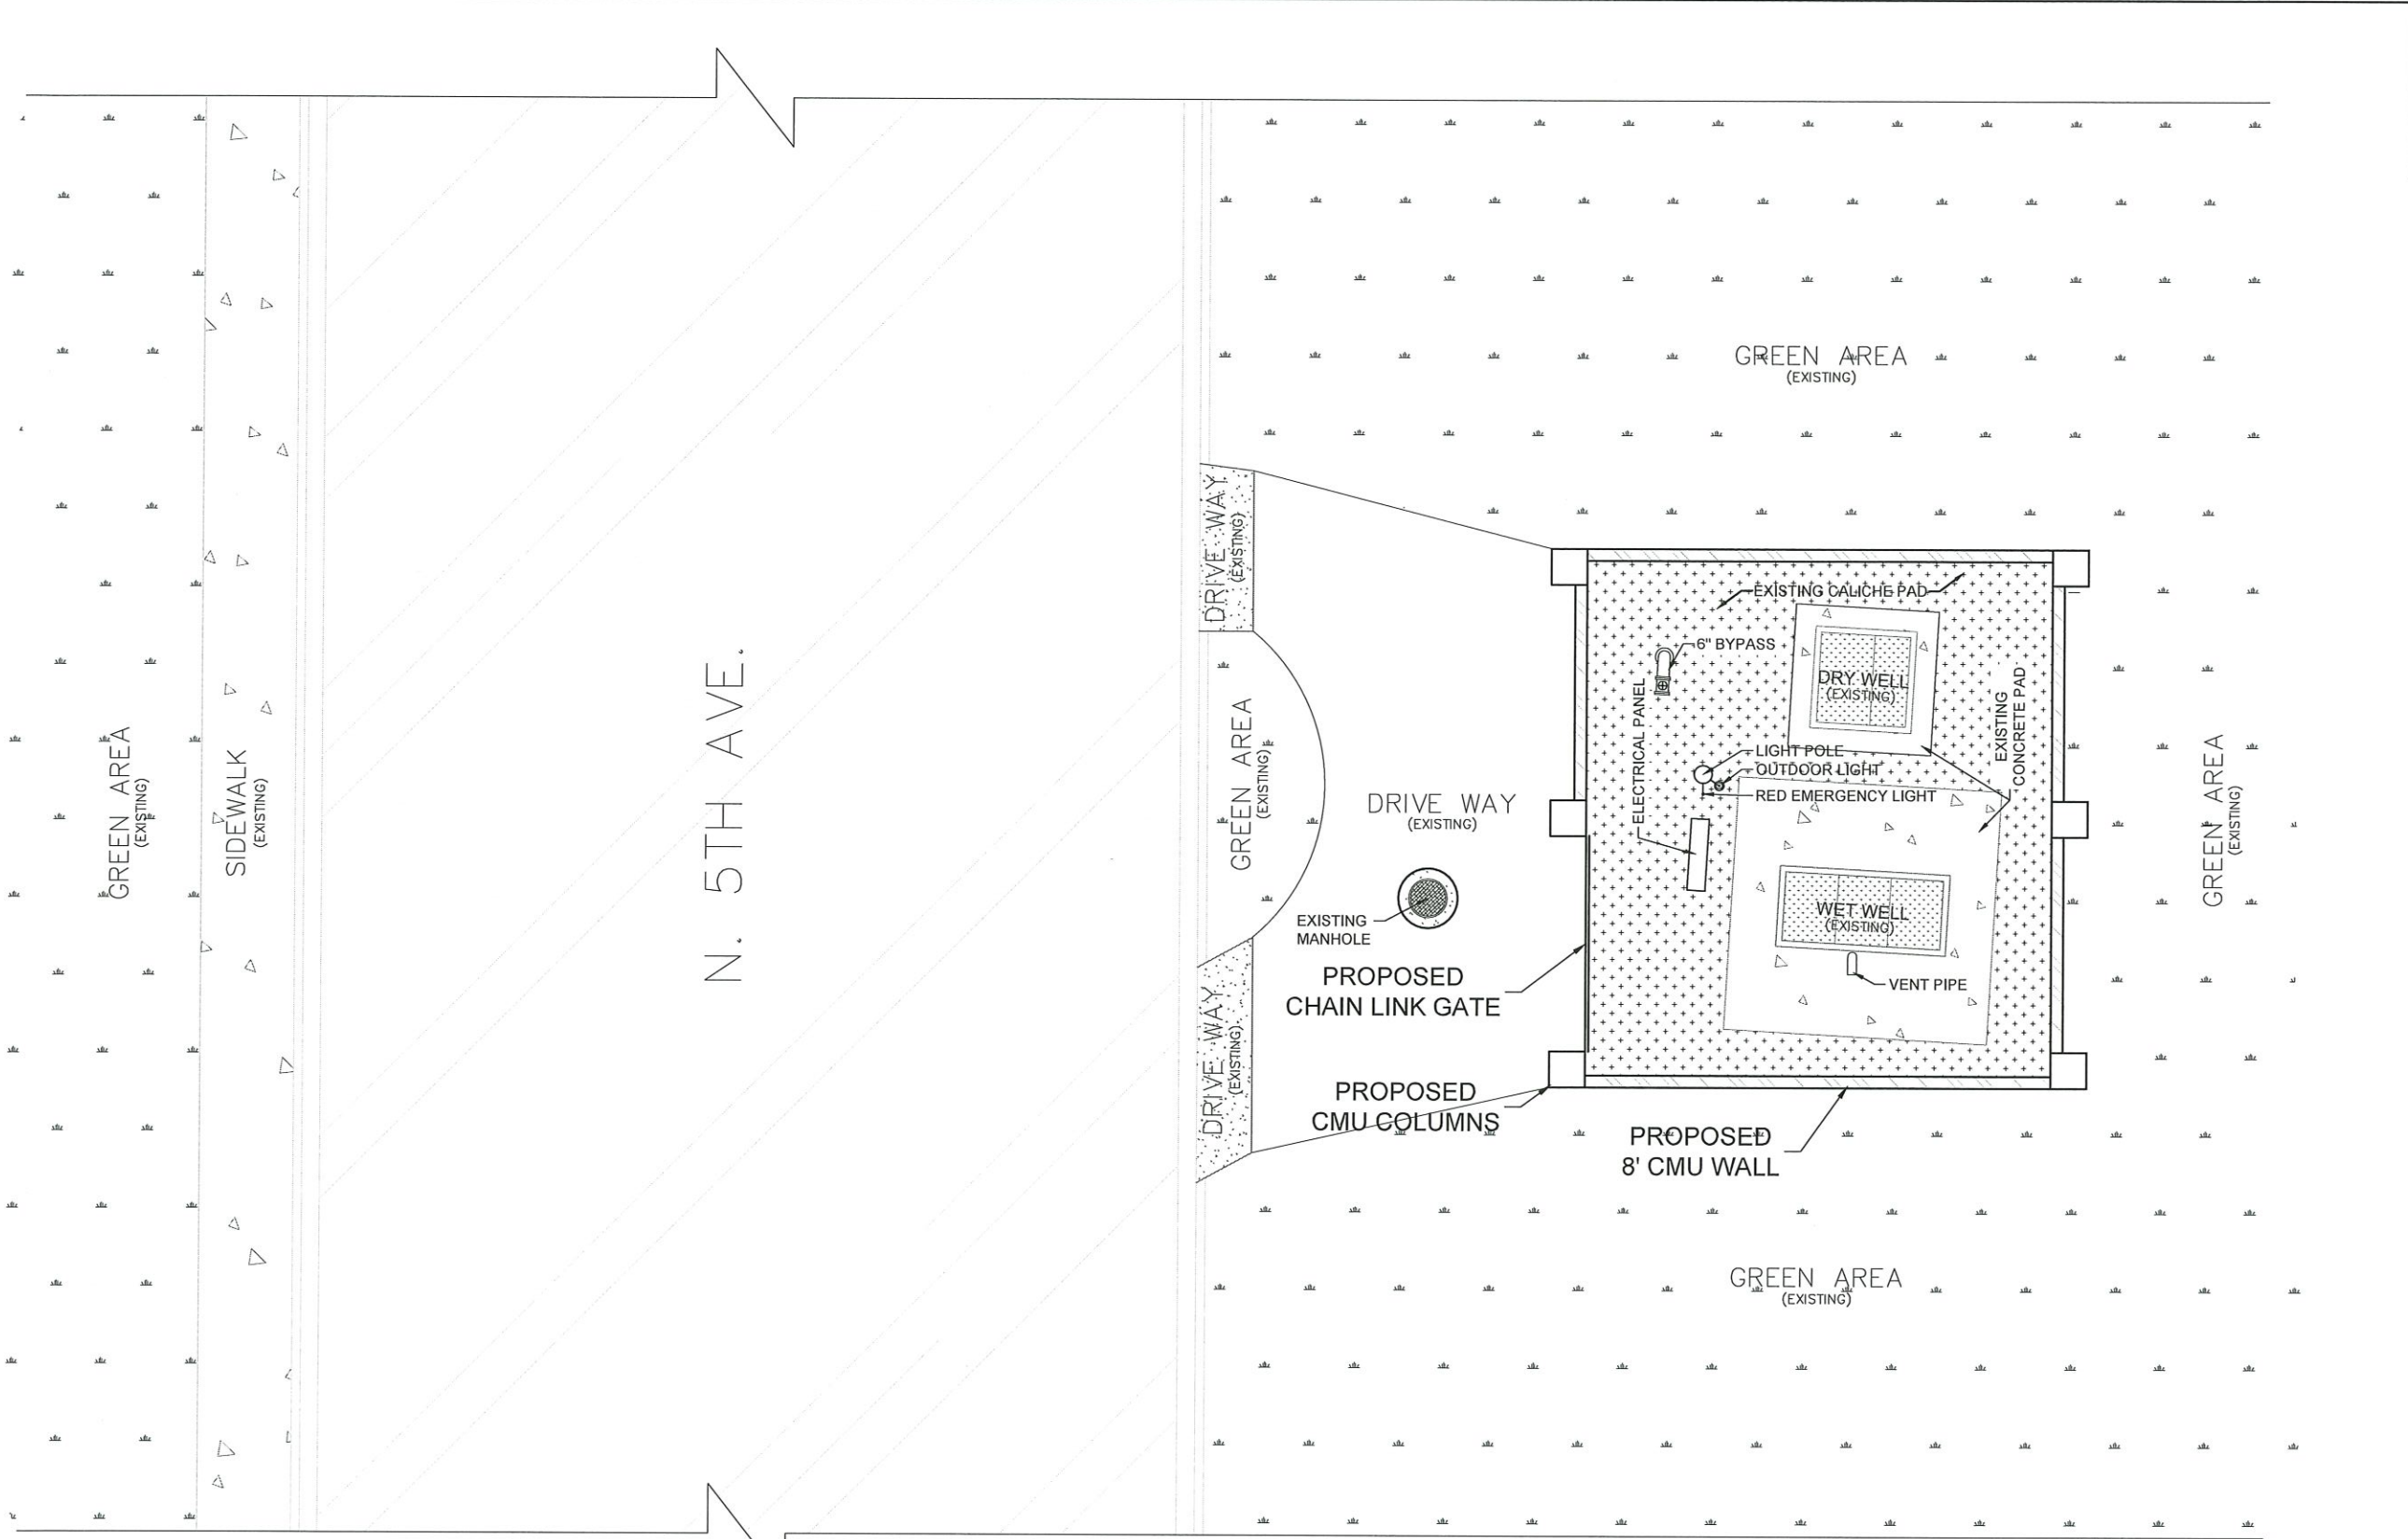

1 PROPOSED SITE PLAN  
1:10



*Patricia I. Longoria*



**Map Disclaimer:**

This product is for informational purpose and may not have been prepared for, or be suitable for legal, engineering, or surveying purposes. Users of this information should review or consult the primary data and information sources to ascertain the usability of the information. The user of information agrees to these terms by using the data provided. City of Edinburg and the software developers assume no legal responsibility for the information.

**CONTRACTOR NOTES:**

1. ALL WORK TO BE COORDINATED WITH THE CITY OF EDINBURG.
2. CONTRACTOR IS RESPONSIBLE FOR TRAFFIC CONTROL AND TRAFFIC CONTROL PLAN (IF REQUIRED).
3. CONTRACTOR HAS 45 CALENDAR DAYS TO CONSTRUCT.
4. ALL DEMOLISHED MATERIAL SHALL BECOME THE PROPERTY OF THE CONTRACTOR AND SHALL BE PROMPTLY REMOVED FROM THE SITE AND PROPERLY DISPOSED OF.

BID # 2021-10


PROJECT NAME:  
**AESTHETICALLY IMPROVE LIFT STATION FENCING**  
FENCE LAYOUT DETAILS

REQUESTED BY:  
CITY OF EDINBURG


DATE:  
10/28/2020

CREATED BY:  
ENGINEERING DEPT. - GIS DIVISION


SCALE: 1:4 SHEET 5 OF 6

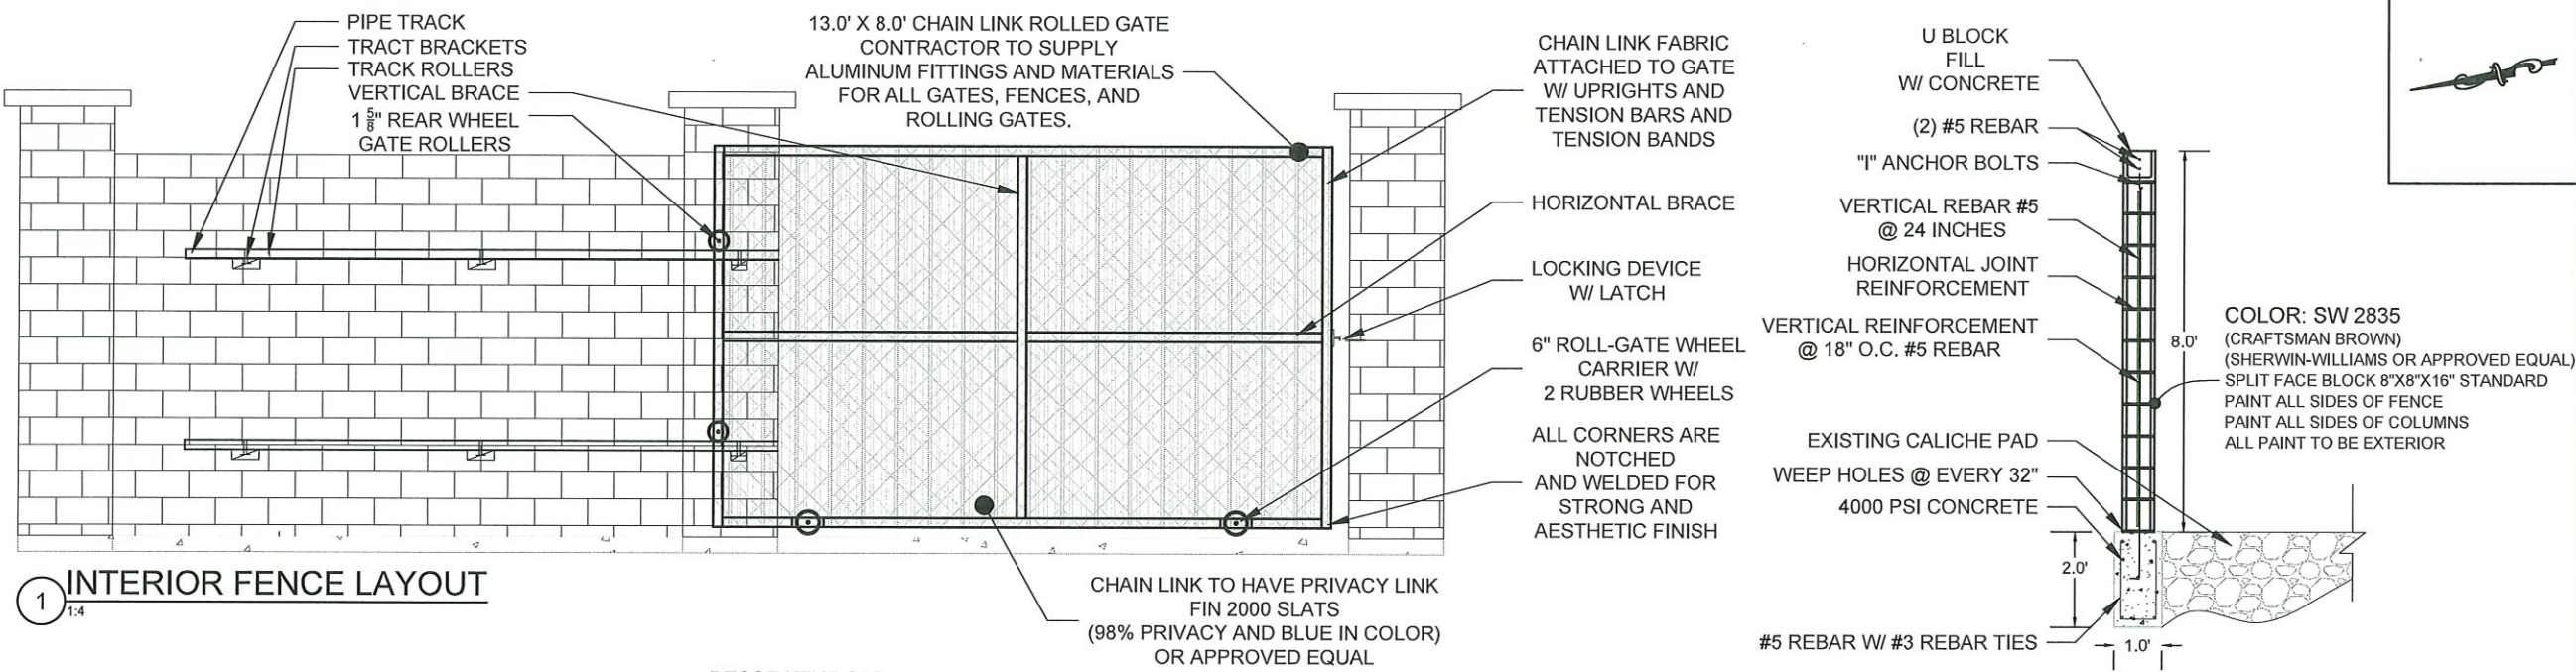


**1**  
1:4  
**INTERIOR FENCE LAYOUT**

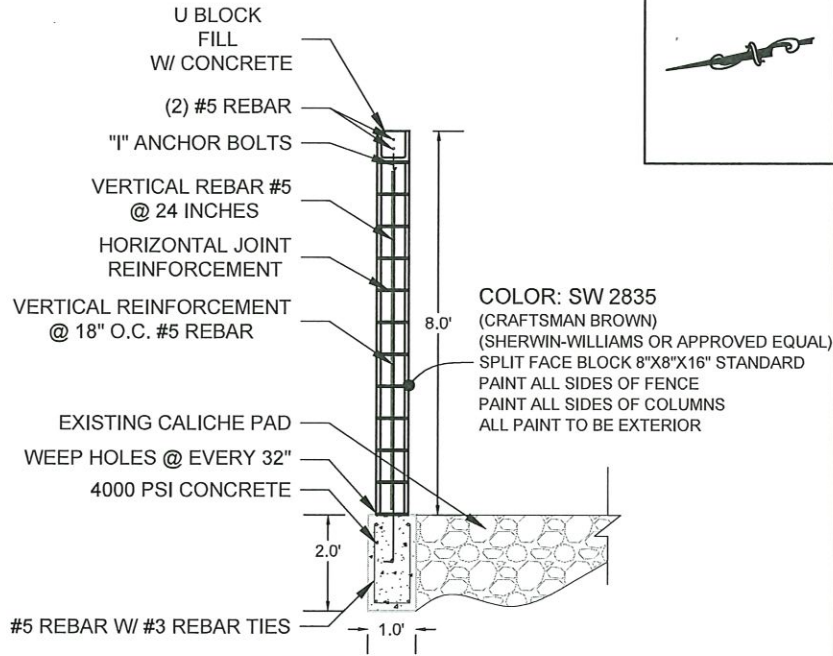


**4**  
1:4  
**WALL SECTION 2**

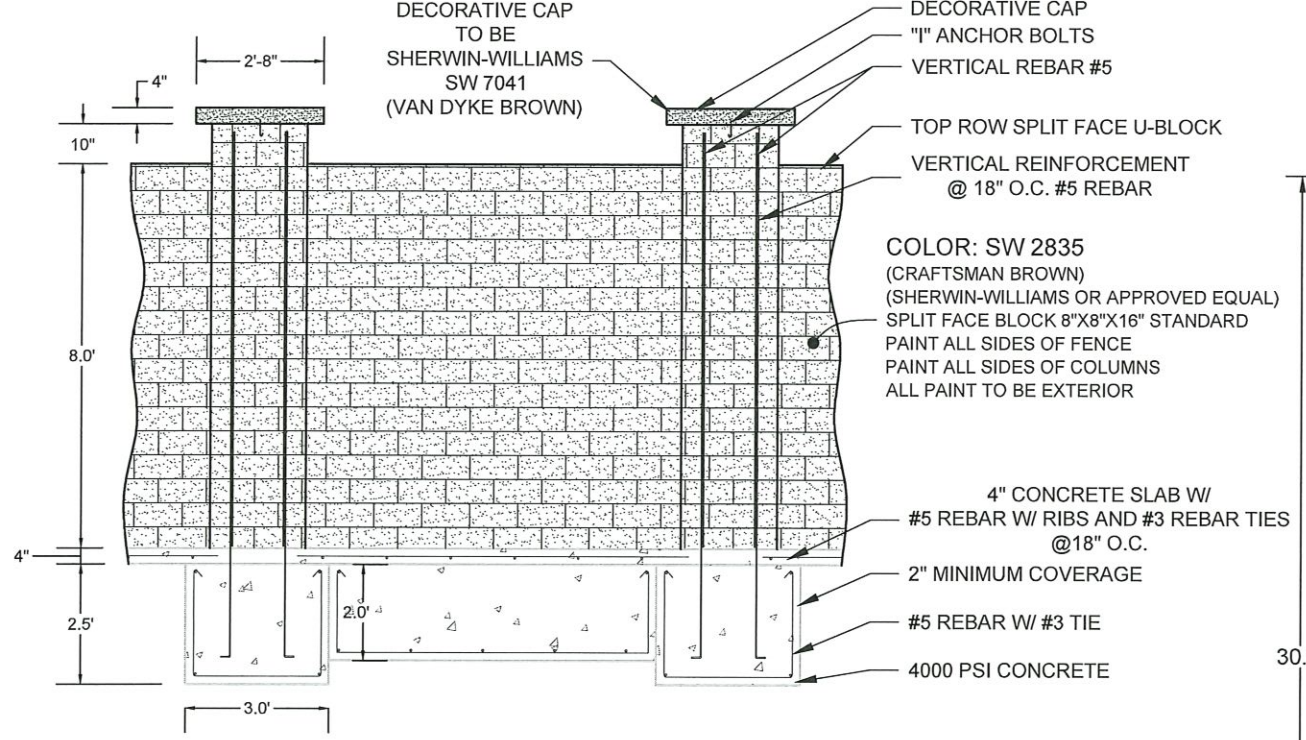

**2**  
1:4  
**WALL SECTION 1**

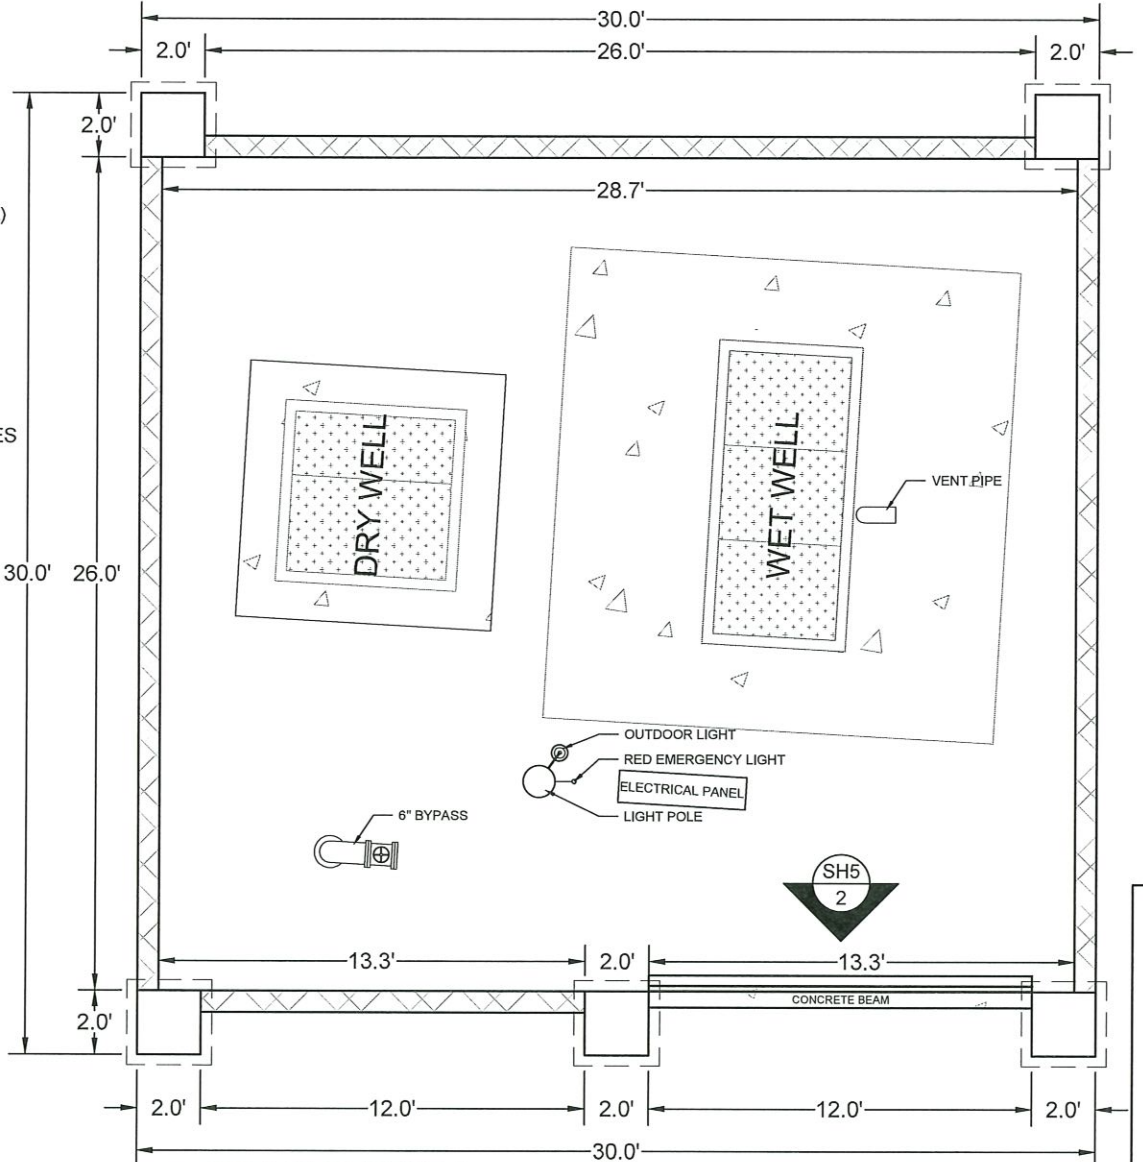

**5**  
1:6  
**GROOVE DETAIL**

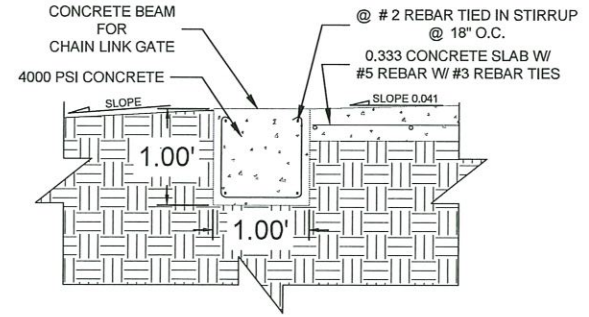

**3**  
1:4  
**GROOVE DETAIL**






**Map Disclaimer:**


This product is for informational purpose and may not have been prepared for, or be suitable for legal, engineering, or surveying purposes. Users of this information should review or consult the primary data and information sources to ascertain the usability of the information. The user of information agrees to these terms by using the data provided. City of Edinburg and the software developers assume no legal responsibility for the information.

**CONTRACTOR NOTES:**


1. ALL WORK TO BE COORDINATED WITH THE CITY OF EDINBURG.
2. CONTRACTOR IS RESPONSIBLE FOR TRAFFIC CONTROL AND TRAFFIC CONTROL PLAN (IF REQUIRED).
3. CONTRACTOR HAS 45 CALENDAR DAYS TO CONSTRUCT.
4. ALL DEMOLISHED MATERIAL SHALL BECOME THE PROPERTY OF THE CONTRACTOR AND SHALL BE PROMPTLY REMOVED FROM THE SITE AND PROPERLY DISPOSED OF.

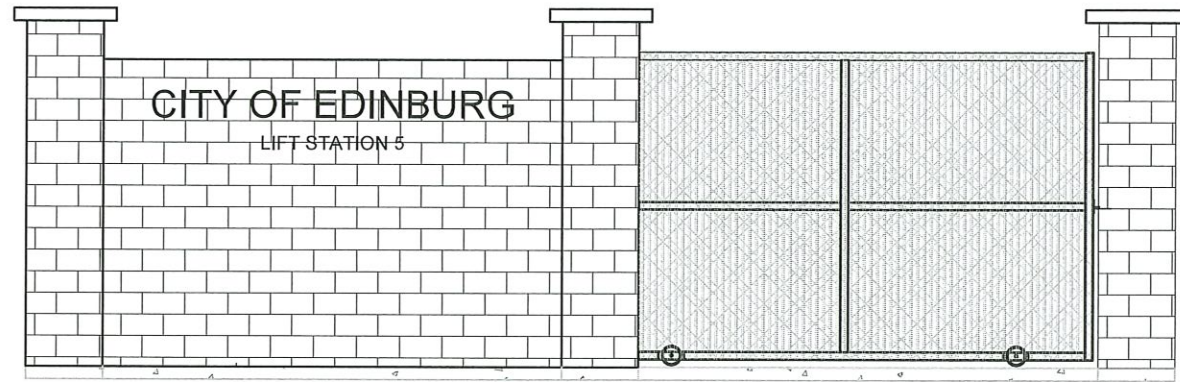


1 WEST ELEVATION  
1:5

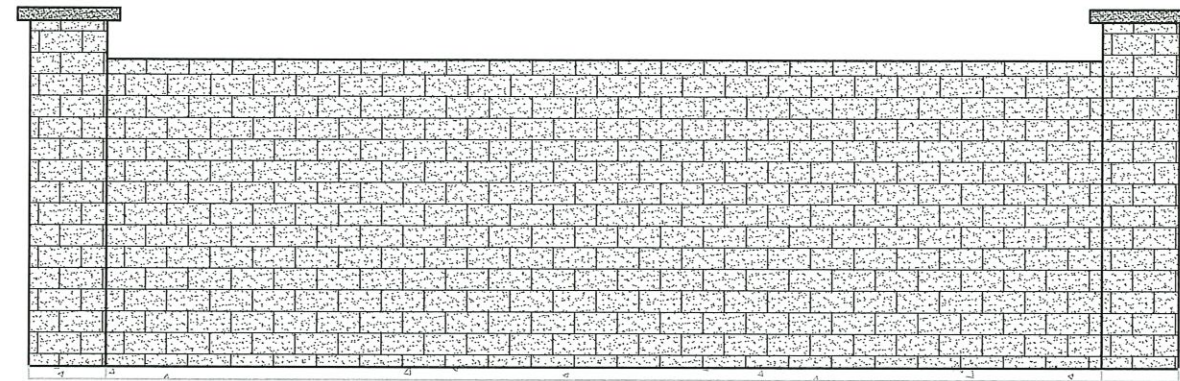

2 EAST ELEVATION  
1:5

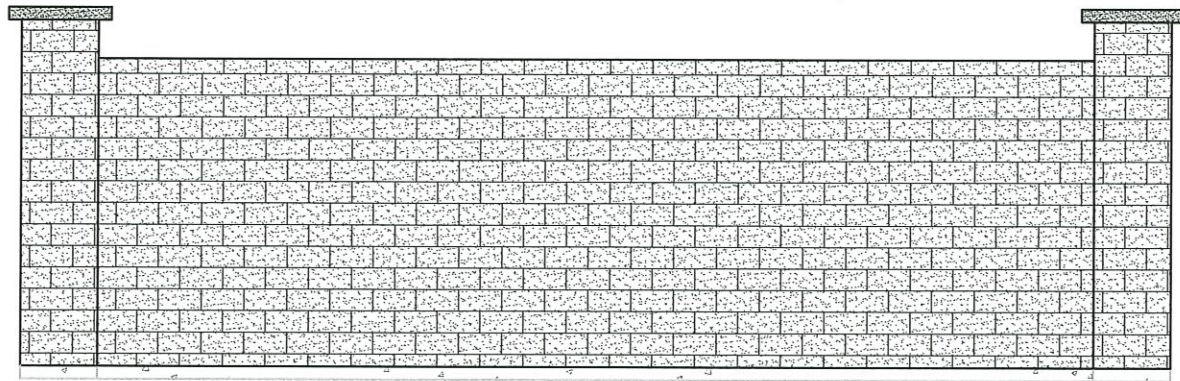

3 NORTH ELEVATION  
1:5

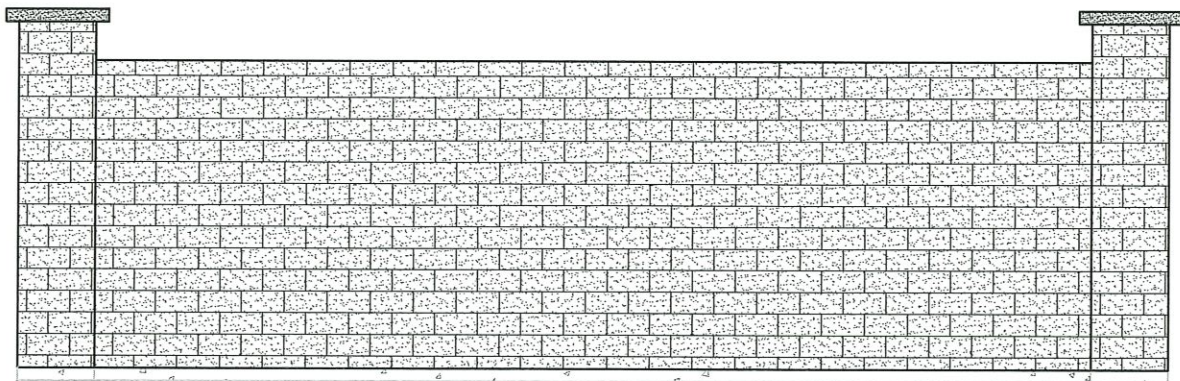

4 SOUTH ELEVATION  
1:5



BID # 2021-10

PROJECT NAME:  
AESTHETICALLY IMPROVE  
LIFT STATION FENCING  
WEST AND EAST ELEVATION

REQUESTED BY:  
CITY OF EDINBURG

DATE:  
10/28/2020

CREATED BY:  
ENGINEERING DEPT. - GIS DIVISION

SCALE: 1:5 SHEET 6 OF 6