

Document 00900

ADDENDUM NO. 2

Date of Addendum: 4/1/2022

PROJECT NAME: De Zavala Splash Pad and Pump Room

PROJECT NO: 2022-011

BID DATE: April 5, 2022. (There is no change to the Bid Date.)

FROM: City of Edinburg
Att: Lorena Fuentes, Purchasing Agent
415 W. University Drive
Edinburg, Texas 78539
Phone: (956) 388-1895

TO: **Prospective Bidders**

This Addendum forms a part of the Bidding Documents and will be incorporated into Contract Documents, as applicable. Insofar as the original Project Manual and Drawings are inconsistent, this Addendum governs. Acknowledge receipt of the Addendum by inserting its number in Document 00310 - Form of Proposal. **FAILURE TO DO SO MAY SUBJECT BIDDER TO DISQUALIFICATION.**

ADDENDUM NO. 2

CLARIFICATIONS

1. Water and sanitary sewer service will be installed within 5-ft of the north side of the pump room by others. An exhibit is attached for the anticipated location of splash pad and adjacent restrooms that will provide such services.
2. Electrical service will need to be done as part of this project. Magic Valley Electric Co-op fees to be covered by the City.

END OF ADDENDUM NO. 2

Mardoqueo Hinojosa, P.E.


DATED: 4/1/2022

END OF DOCUMENT



625' - 0"

37' - 8 11/16" 63' - 0" 30' - 0"

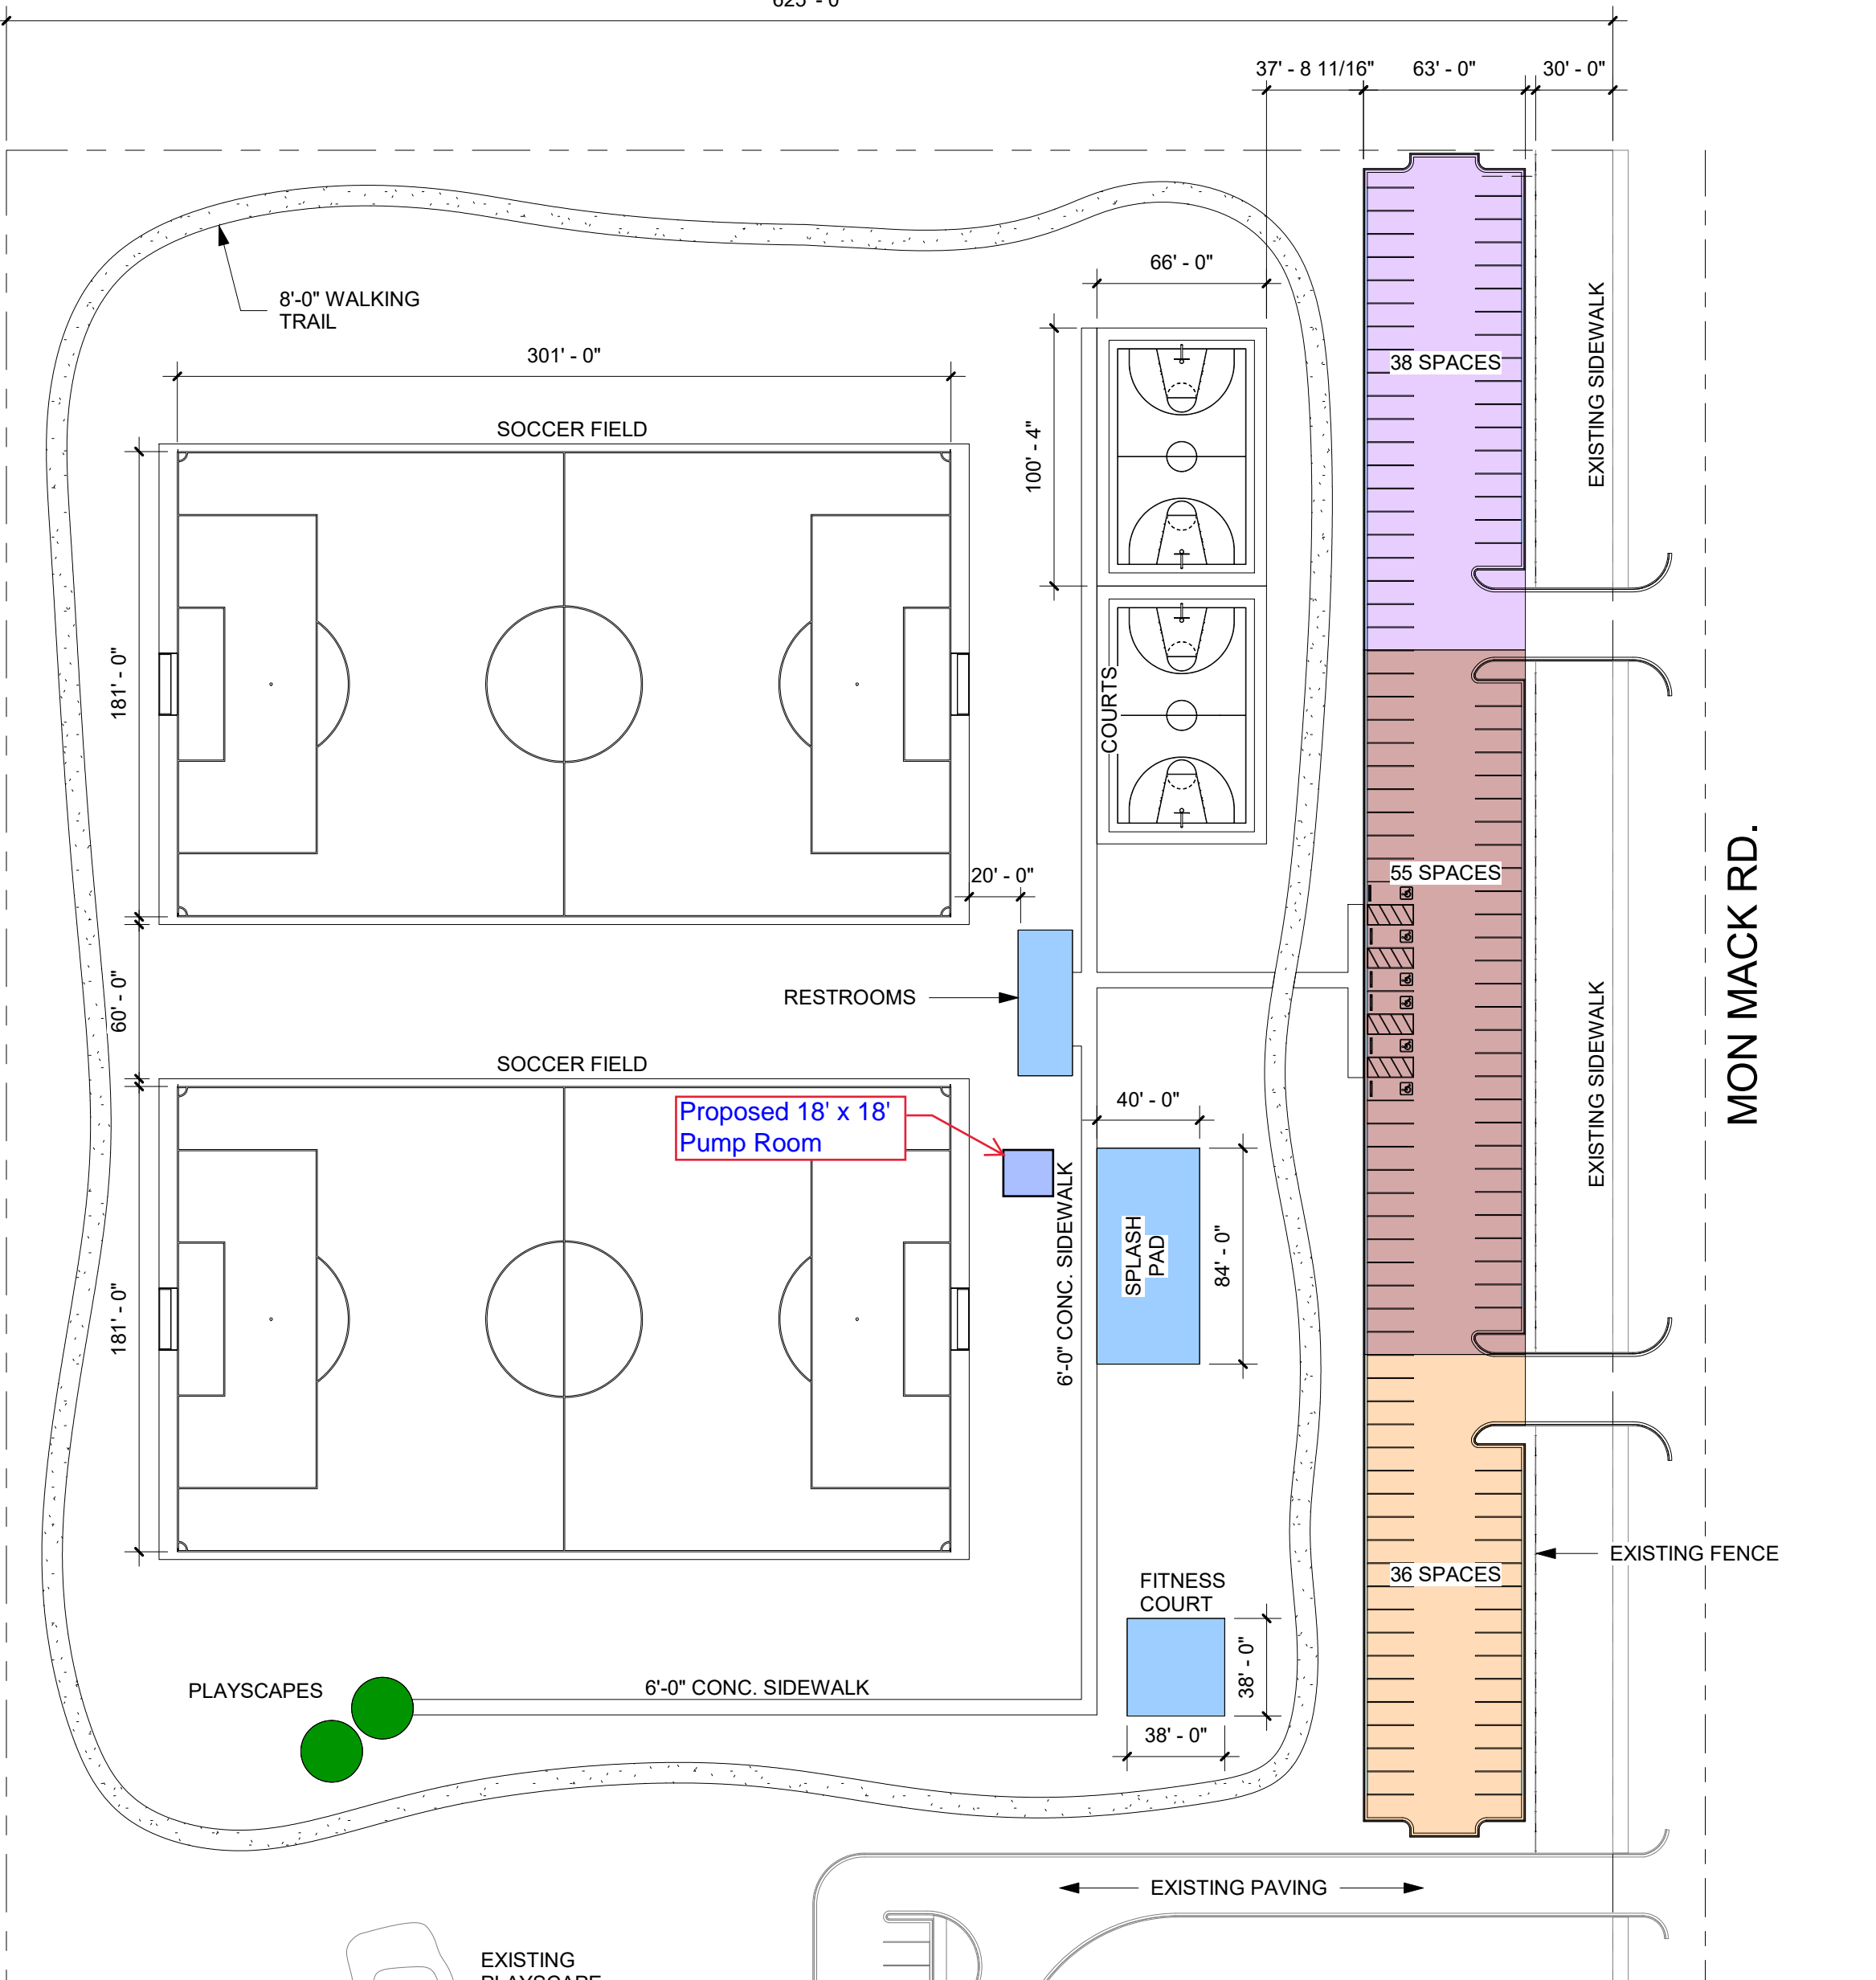

8'-0" WALKING TRAIL

301' - 0"

SOCCER FIELD

66' - 0"

100' - 4"

COURTS

38 SPACES

EXISTING SIDEWALK

181' - 0"

20' - 0"

RESTROOMS

55 SPACES

EXISTING SIDEWALK

SOCCER FIELD

Proposed 18' x 18' Pump Room

40' - 0"

SPLASH PAD

84' - 0"

6'-0" CONC. SIDEWALK

EXISTING FENCE

181' - 0"

FITNESS COURT

38' - 0"

38' - 0"

36 SPACES

PLAYSCAPES

6'-0" CONC. SIDEWALK

EXISTING PAVING

EXISTING PLAYSCAPE

MON MACK RD.